

MASSED PLANTING -11 PLANTS PER SQUARE METRE AS SPECIFIED BY THE DESIGNER

JUNGLEFY A-HORIZON SOIL PROFILE FROM 80-600MM. IF PROFILE GREATER THAN 600MM IS REQUIRED, THEN JUNGLEFY B HORIZON TO REMAINDER OF DEPTH


GEOTEXTILE FILTER SHEET TO PREVENT SOIL FROM MIXING WITH DRAINAGE SYSTEM.

JUNGLEFY GREEN ROOF DRAINAGE CELL

GEOTEXTILE MEMBRANE PROTECTION OVER WATERPROOF MEMBRANE WITH ROOT INHIBITOR. NOTE WATERPROOFING IS TO BE WARRANTED TO 20YEARS MINIMUM.

ROOF ENGINEERED TO HANDLE SATURATED SOIL LOADS, WEIGHT OF PLANTS AND ANY LIVE LOADS FROM PEOPLE OR STRUCTURES.

JF-01 SOIL PROFILE TYPICAL- WITH NO EDGE RESTRAINT  
NTS

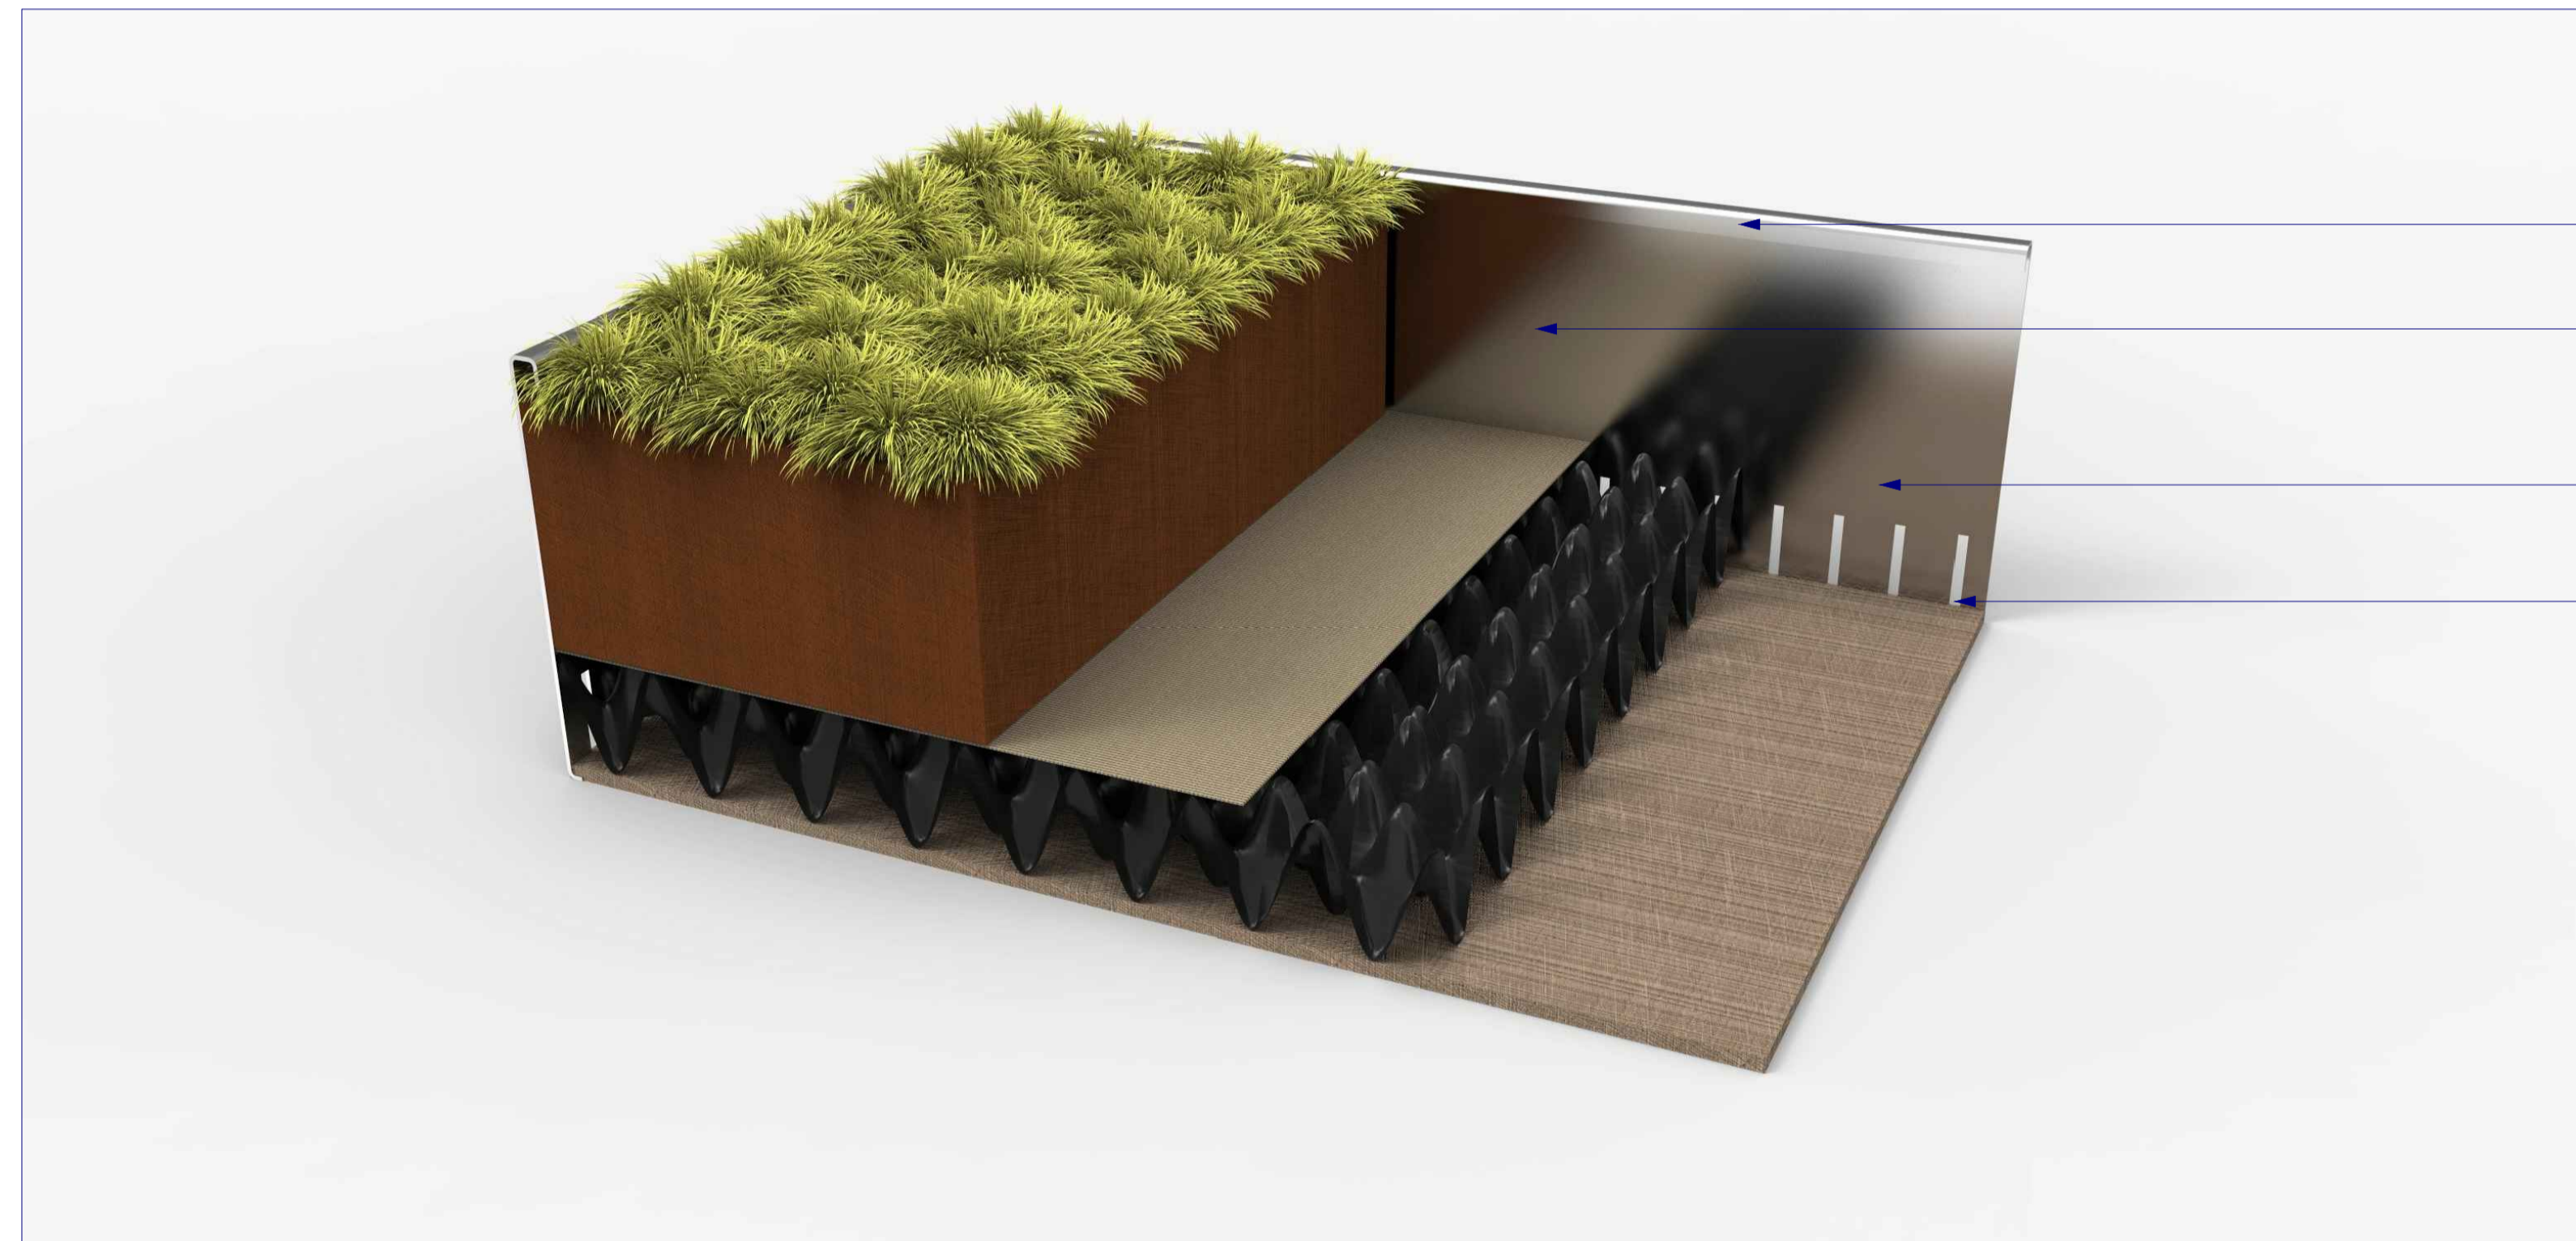

JUNGLEFY PERFORATED STAINLESS STEEL OR ALUMINIUM EDGE RESTRAINT 3MM THICK.

EDGE RESTRAINT ADJACENT TO MAINTENANCE PATHS, PAVEMENTS, TIMBER DECKS AND PERIMETER GUTTERS AND SUMPS

TYPICAL PROFILE 160MM HIGH, HOWEVER CAN BE INCREASED IN HEIGHT DEPENDING ON SOIL PROFILE DEPTH.

35MM X 5MM PERFORATIONS IN EDGE REDUCES THE NEED FOR HOBS OR COMPLECATED DETAILING TO ALLOW FREE DRAINAGE.

JF-02 SOIL PROFILE TYPICAL- WITH STEEL EDGE RESTRAINT  
NTS JUNGLEFY STEEL EDGE PROFILE B




Junglefy Pty Ltd www.junglefy.com.au  
1300 535 644 info@junglefy.com.au

All dimensions and levels must be checked on site and not scaled from this drawing. This drawing is subject to Copyright and must not be reproduced or used in any form without prior written permission from Junglefy Pty Ltd. Images shown are indicative only and may vary slightly from actual appearance. Plants may be subject to availability at time of planting.


REV	DESCRIPTION	DATE
A	Issued for Review	07/08/14
B	General Update to all Details	09/03/15

CLIENT:  
  
PROJECT:  
Junglefy Living roof


<b>DRAWING TITLE:</b> ROOFGARDEN PROFILES PERSPECTIVE		
<b>STATUS:</b> FOR INFORMATION		
<b>DRAWN BY:</b>	<b>JOB NO:</b>	<b>DRAWING NO:</b>
<b>COORDINATED:</b> JG	As Shown	J01_ROOF_1
<b>CHECKED BY:</b> JG	NTS @ A3	<b>REVISION #:</b>
<b>APPROVED BY:</b> JG		B

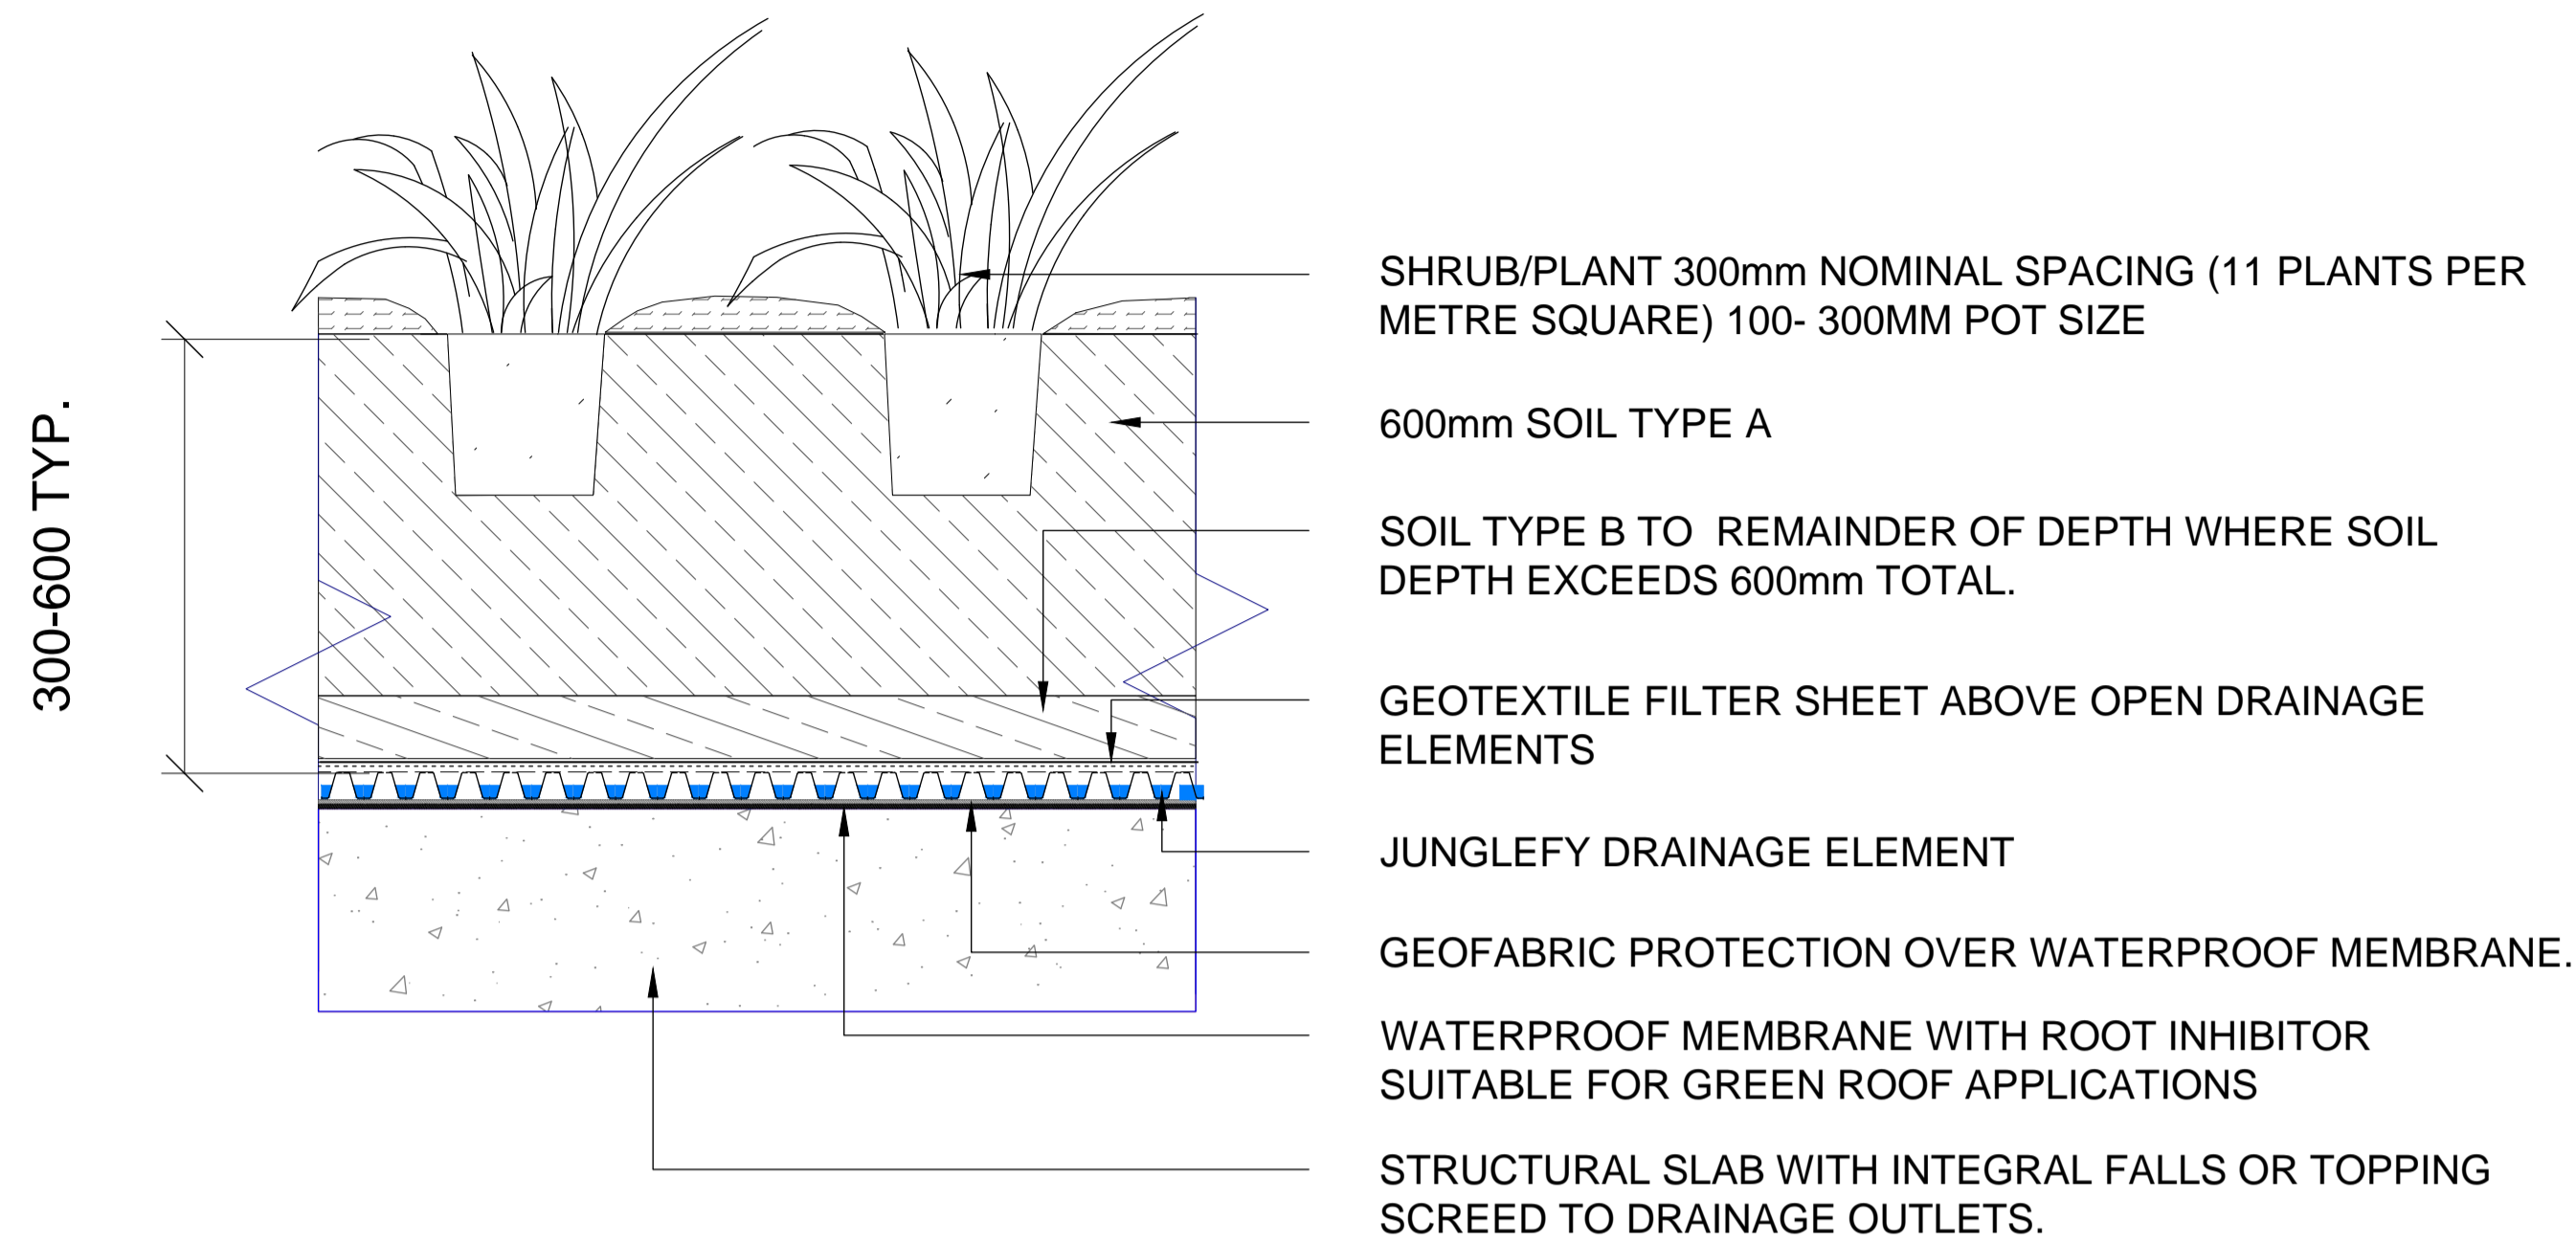

JF-04 SOIL PROFILE TYPICAL- INTENSIVE ROOFTOP 300-600MM DEPTH  
1:10 @ A1/ 1:20 @ A3

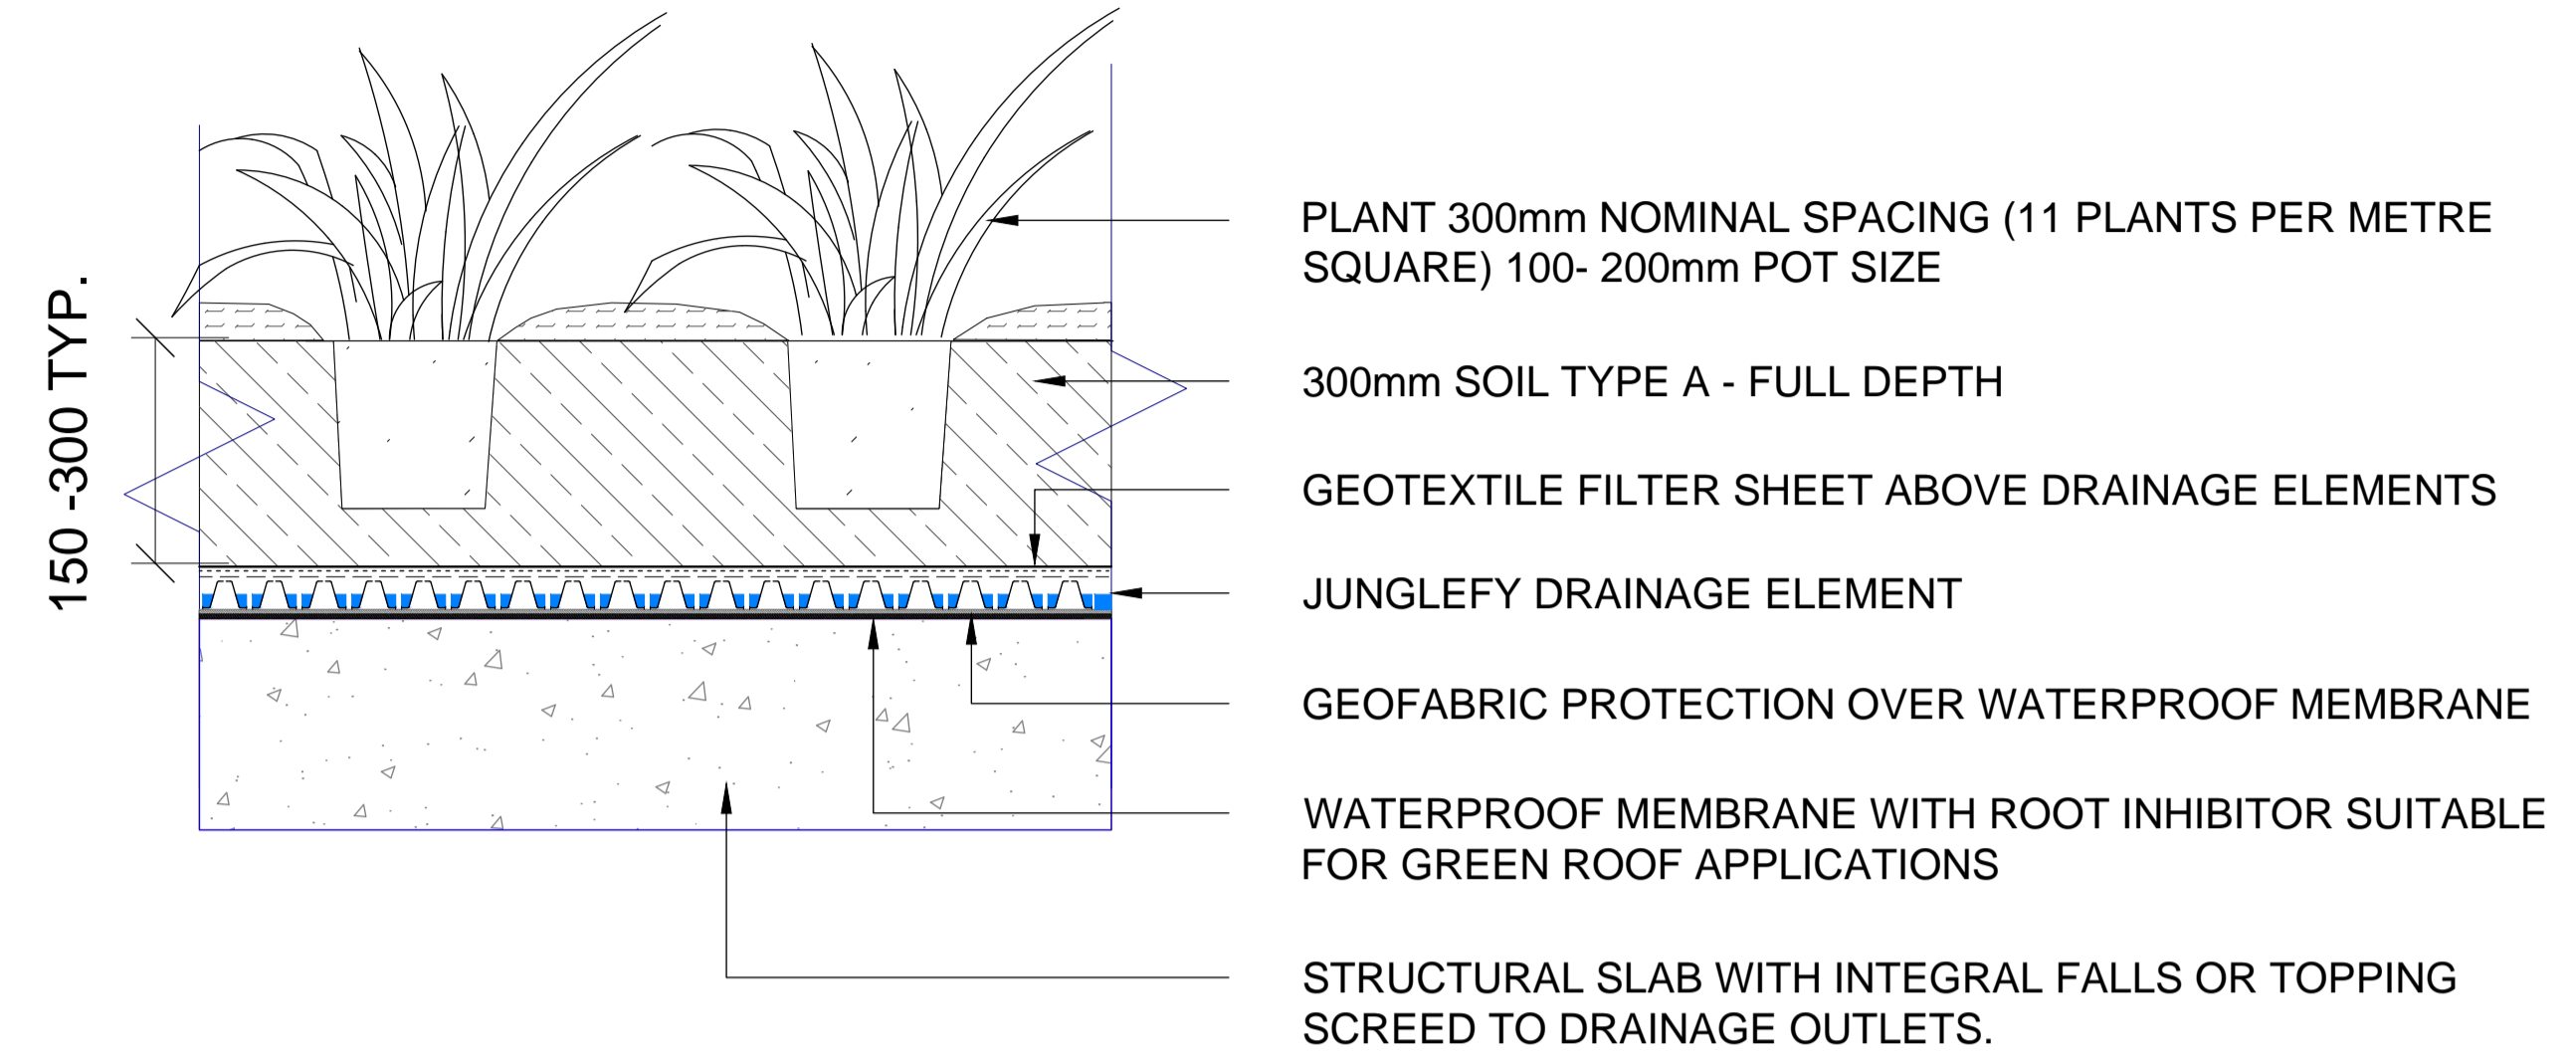

JF-05 SOIL PROFILE TYPICAL- SEMI-EXTENSIVE ROOFTOP 150-300MM DEPTH  
1:10 @ A1/ 1:20 @ A3

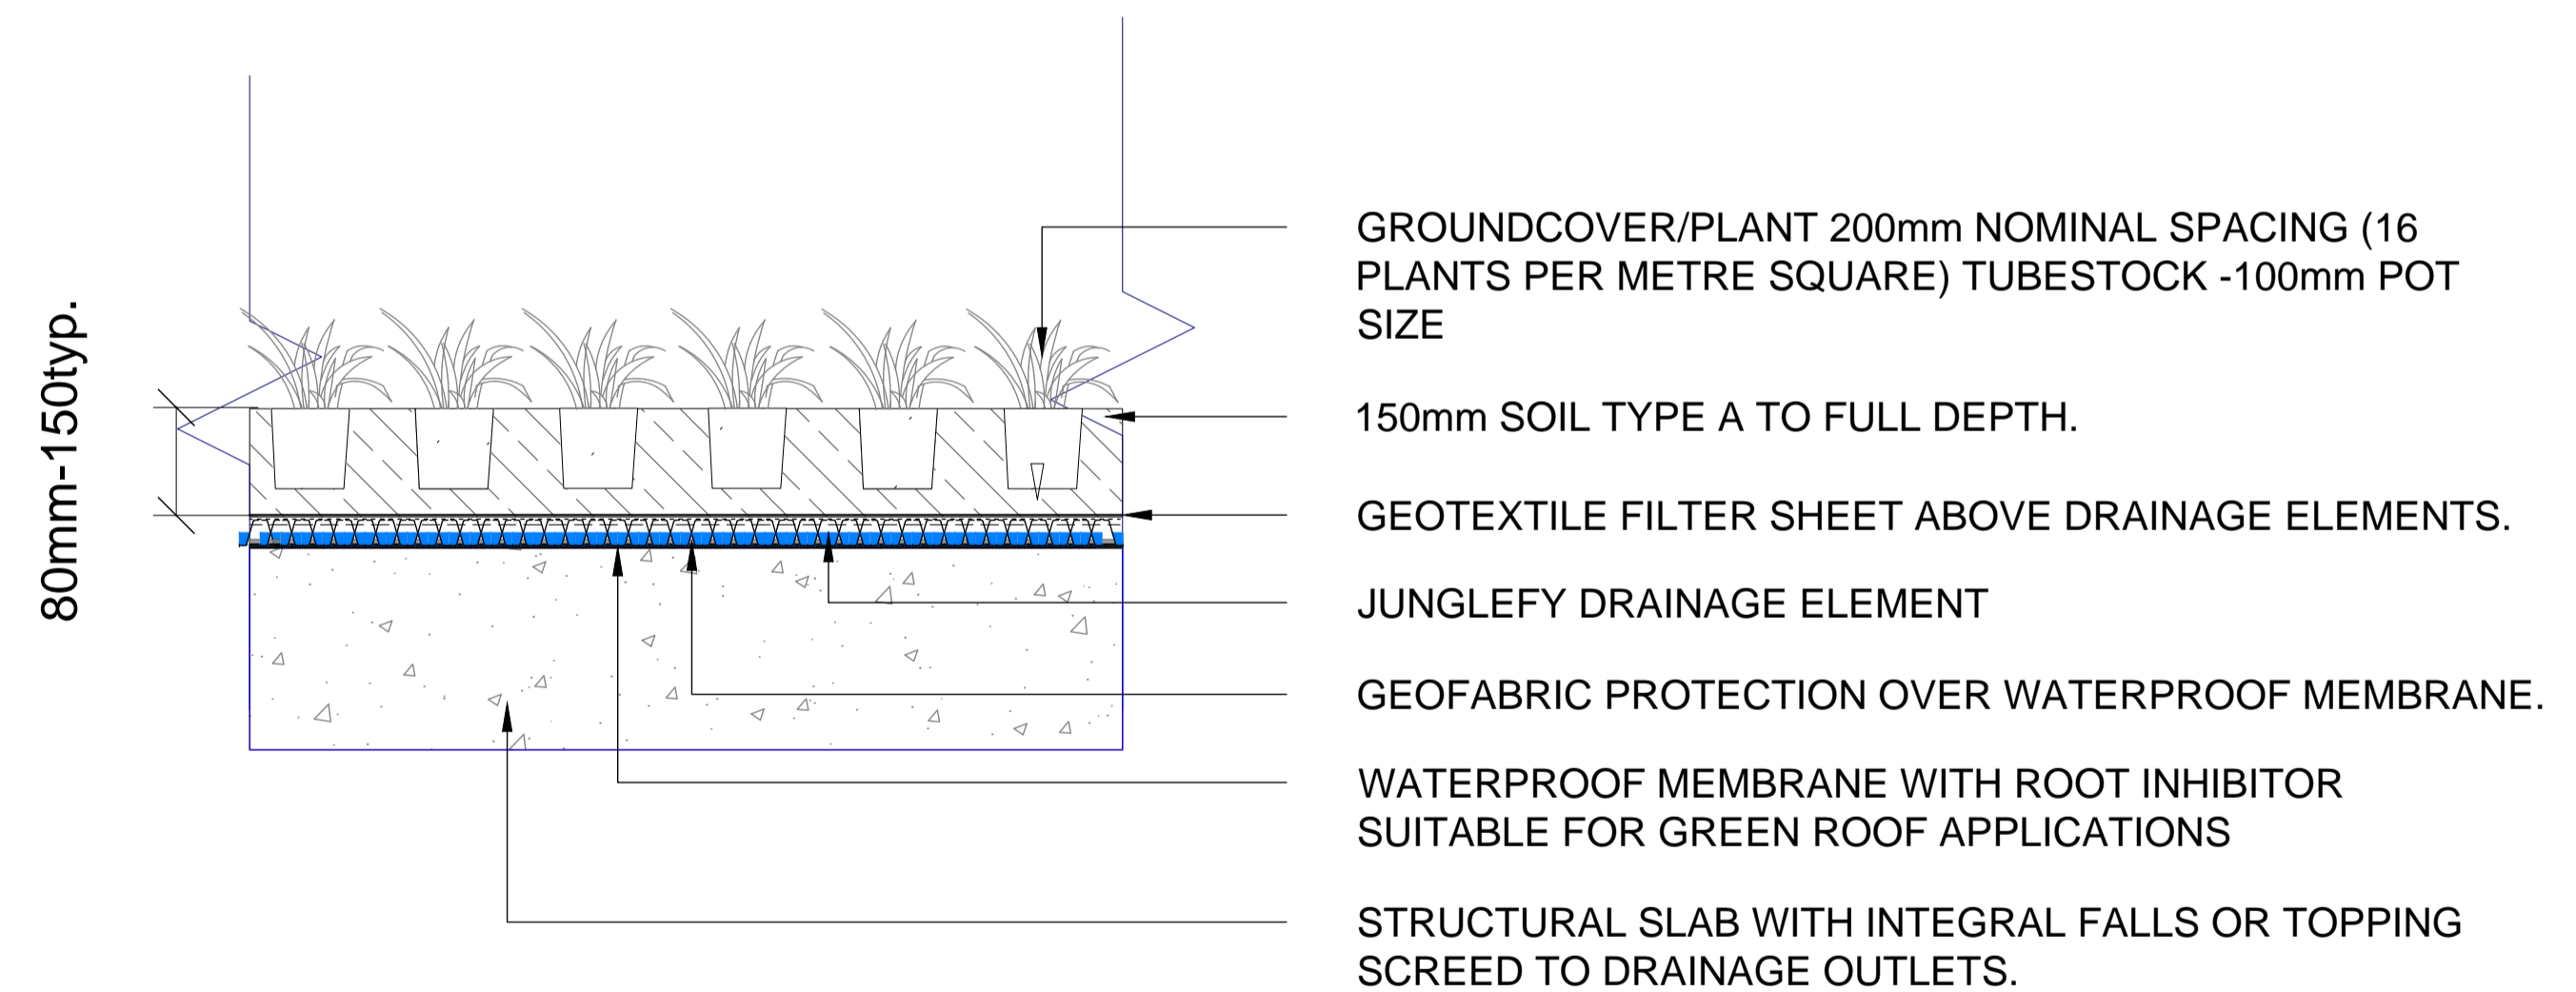

JF-06 SOIL PROFILE TYPICAL- EXTENSIVE ROOFTOP 80-150MM DEPTH  
1:10 @ A1/ 1:20 @ A3



Junglefy Pty Ltd www.junglefy.com.au  
1300 535 644 info@junglefy.com.au

All dimensions and levels must be checked on site and not scaled from this drawing. This drawing is subject to Copyright and must not be reproduced or used in any form without prior written permission from Junglefy Pty Ltd. Images shown are indicative only and may vary slightly from actual appearance. Plants may be subject to availability at

REV	DESCRIPTION	DATE
A	Issued for Review	07/08/14
B	General Update to all Details	09/03/15

CLIENT:  
  
PROJECT:  
Junglefy Living roof

DRAWING TITLE: ROOFGARDEN PROFILES

STATUS: FOR INFORMATION

DRAWN BY:	ML	JOB NO:	DRAWING NO:
COORDINATED:	JG	As Shown	J03_ROOF_1
CHECKED BY:	JG		REVISION #: